
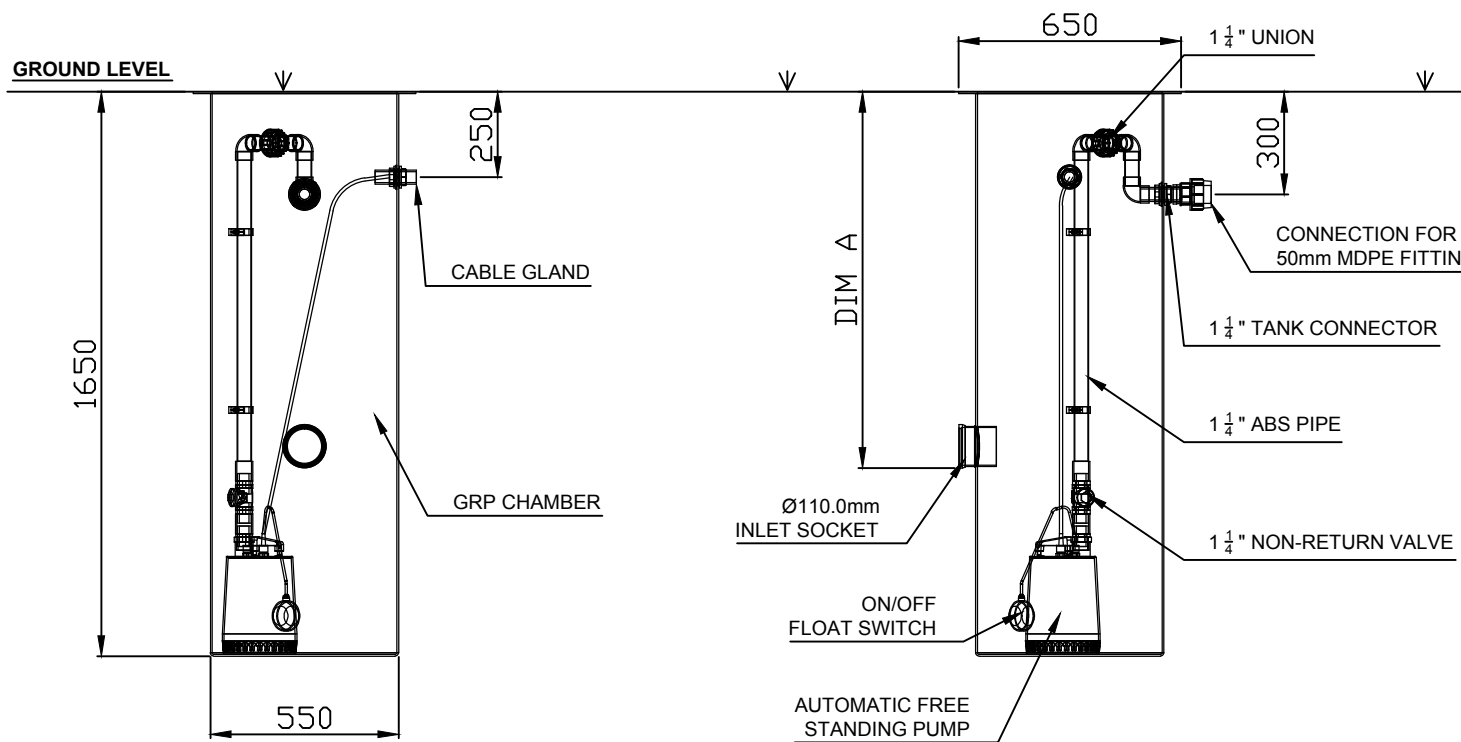


**NOTES:**

1. DRAWING TO BE USED IN CONJUNCTION WITH THE INSTALLATION OPERATION AND MAINTENANCE MANUAL SUPPLIED WITH PRODUCT.
2. ONLY TREATED EFFLUENT TO BE SUPPLIED INTO UNIT, NO SOLIDS!
3. INLET CONNECTION TO BE Ø110.0mm uPVC.
4. OUTLET CONNECTION TO BE SUITABLE FOR 50mm MDPE.

PRODUCT	DIM A
SEPTIC TANK CLP6 & CLP10	1100mm
CLP12 - CLP25	1250mm

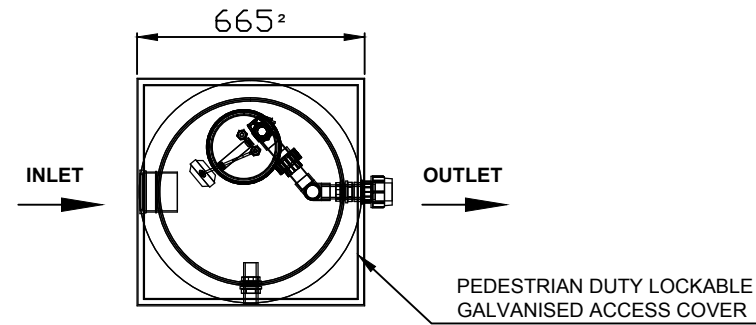

NOM FLOW RATE 1.5Ltr/Sec	
<u>Regular Duty</u>	
Pump Type:	EBARA OPTIMA
Pumped Run:	50 Meters Max
Lift From Cover:	1.5 Meters Max
<u>High Duty</u>	
Pump Type:	Grundfos AP12
Pumped Run:	250 Meters Max
Lift From Cover:	4.0 Meters Max

ALL DIMENSIONS ARE IN MILLIMETRES – DO NOT SCALE			
TITLE		FINAL EFFLUENT PUMP SET	
SCALE	NTS	SHEET SIZE	--
DRAWING No.	DS0888P	ISSUE	2

2	20.01.11	JMcM	CC911
1	19.05.10	JC	INITIAL ISSUE CCB55
ISSUE	DATE	DRAWN	MODIFICATION
<small>This drawing is copyright and may not be reproduced or used without the written permission of Kingspan. KINGSPAN RESERVE THE RIGHT TO CHANGE SPECIFICATIONS WITHOUT NOTICE.</small>			
		 THIRD ANGLE PROJECTION	